




南立面図 S = 1 : 100

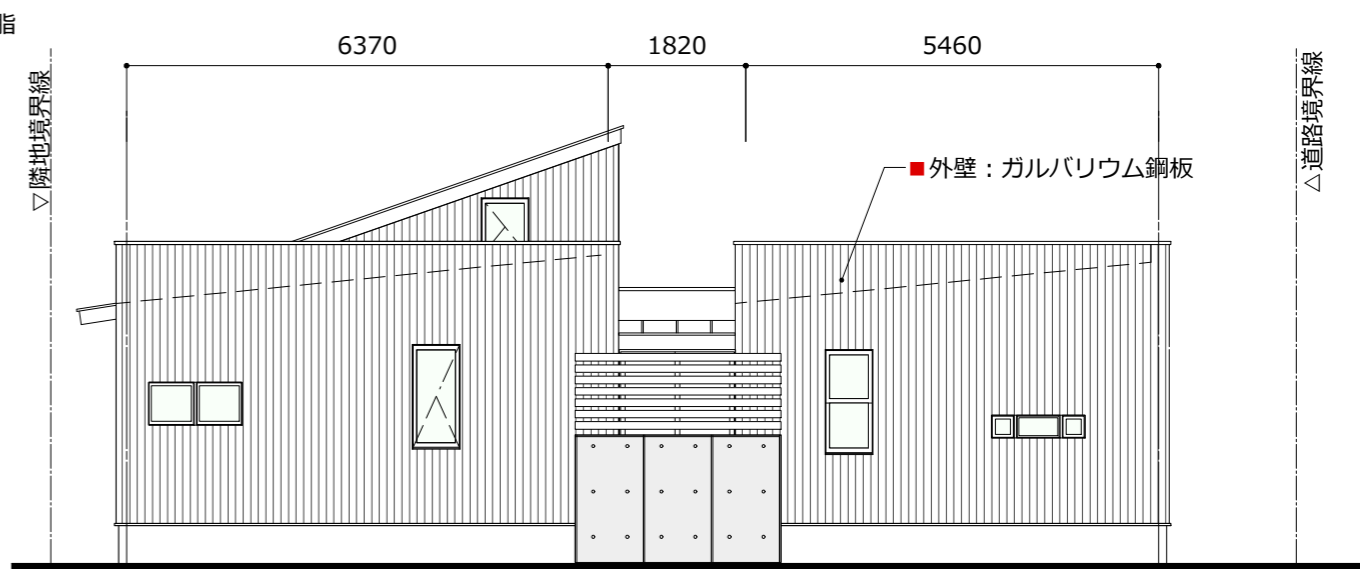

西立面図 S = 1 : 100

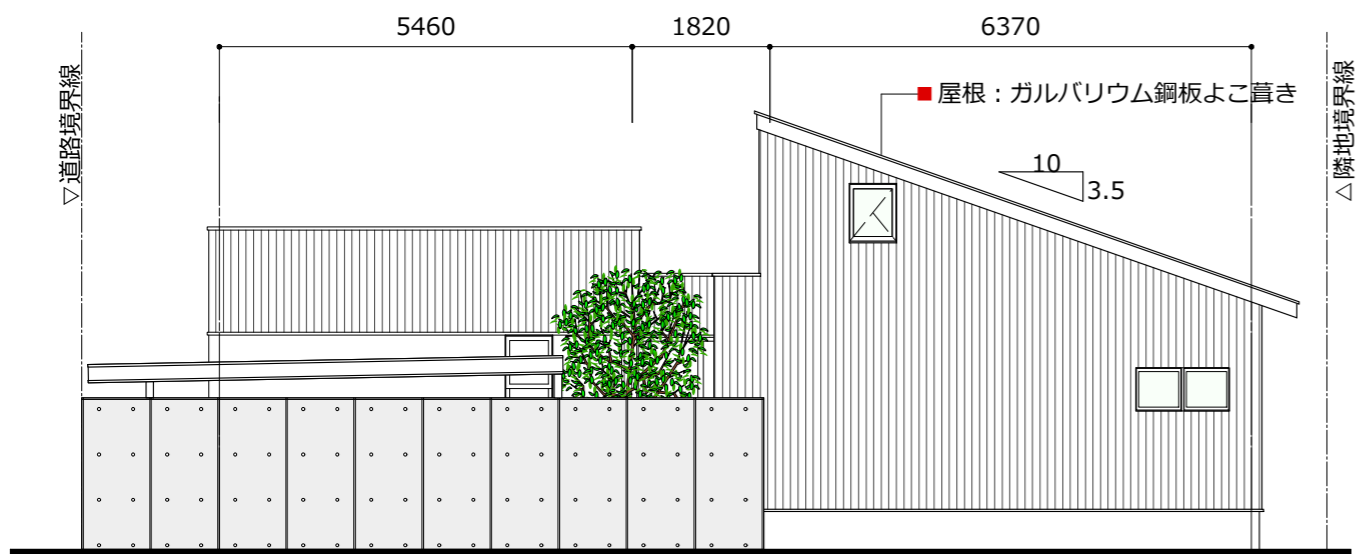

東立面図 S = 1 : 100

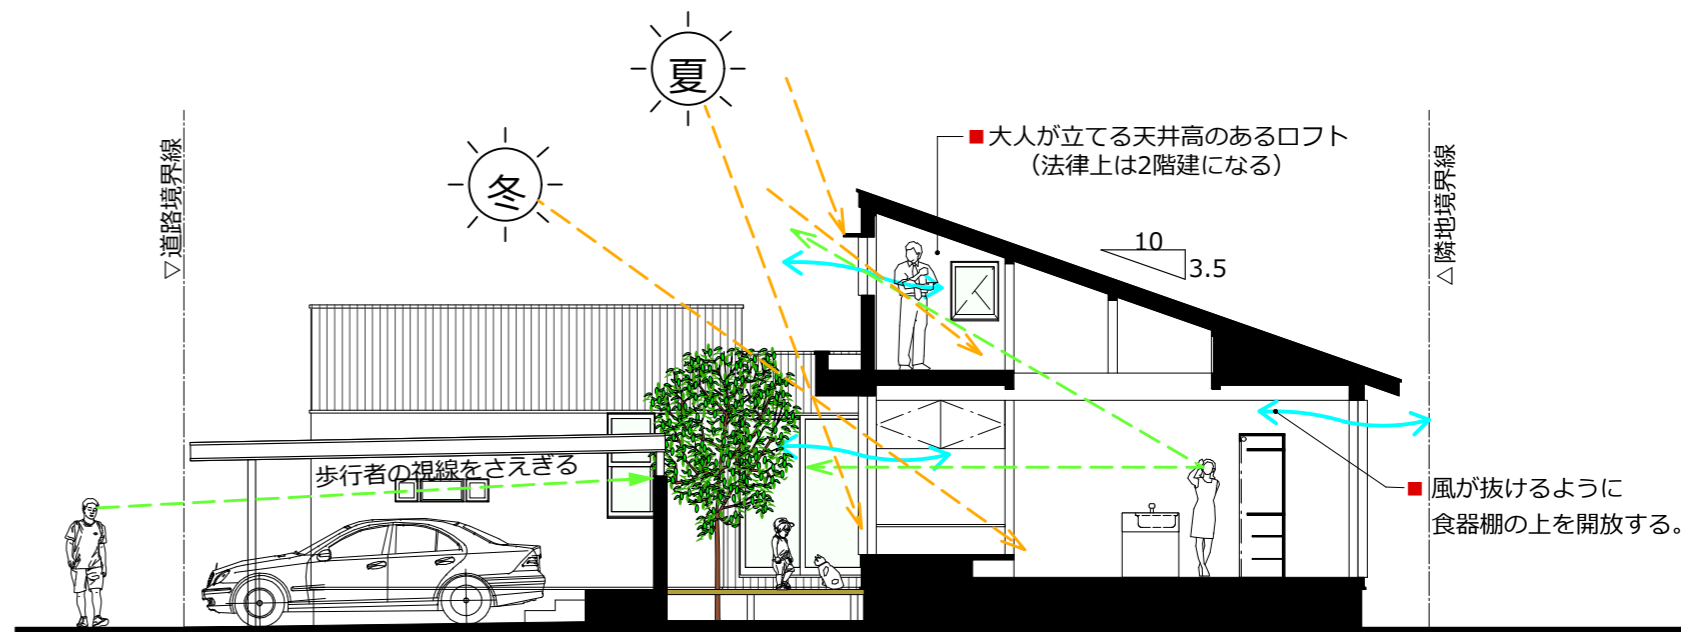

断面図 S = 1 : 100